


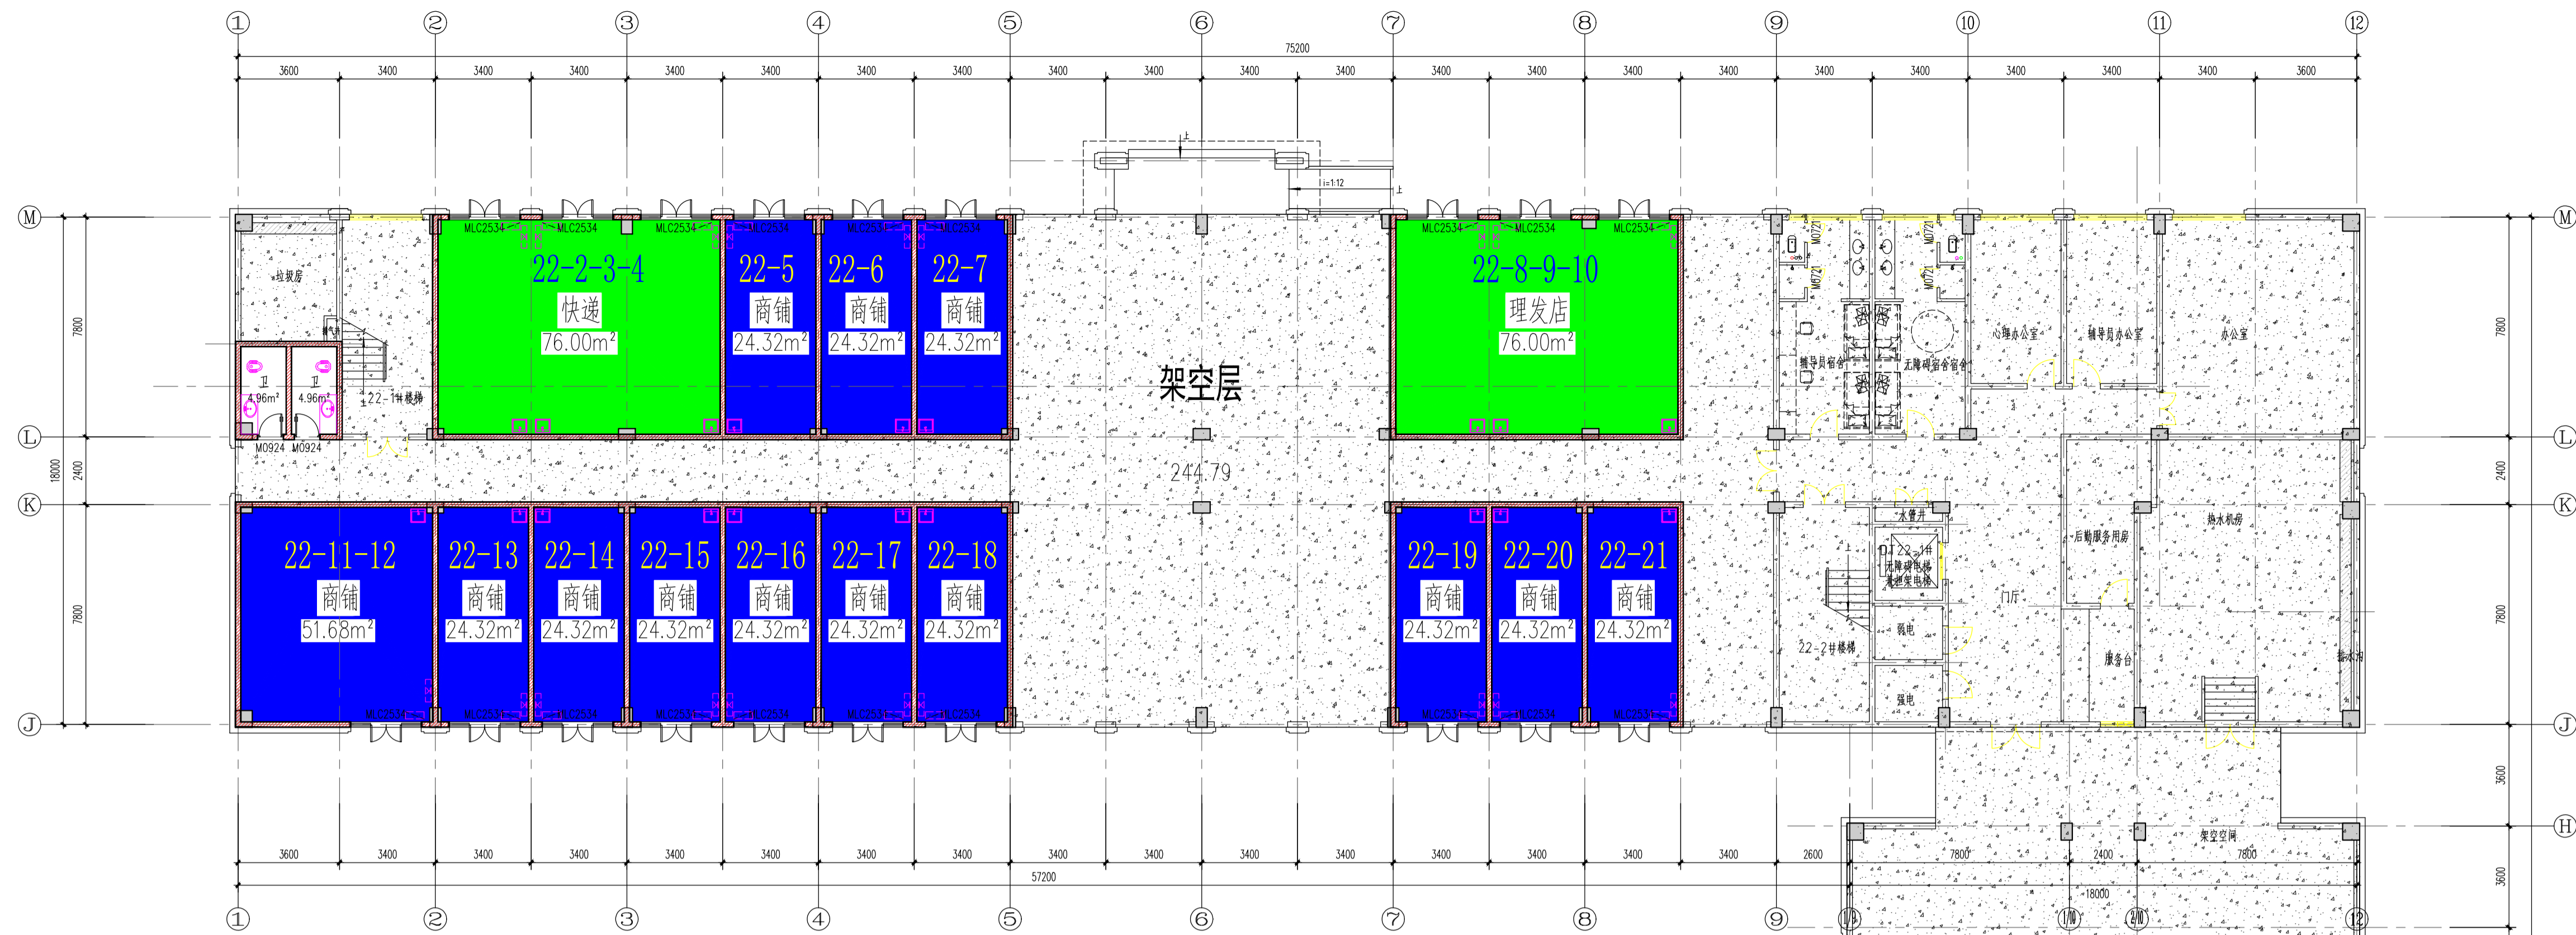

湖北佳境建筑设计有限公司
HUBEI JIAJING ARCHITECTURAL DESIGN CO.,LTD
设计证书编号: A142008315
No.A142008315 Class A of Architecture Design (PRC)





本图知识产权为本公司所有, 未经本公司书面许可不得以其他方式进行修改、复制或传播。本图所涉全部设计、概念及信息均仅限于指定项目, 未经本公司书面许可不得他用。


THIS DRAWING AS AN INSTRUMENT OF SERVICE IS AND REMAINS THE EXCLUSIVE PROPERTY OF OUR COMPANY AND MAY NOT BE REPRODUCED, COPIED, OR LOANED BY ANY MEANS WITHOUT WRITTEN PERMISSION FROM OUR COMPANY. ALL DESIGNS, CONCEPTS AND OTHER INFORMATION SHOWN ON THIS DRAWING ARE ONLY FOR USE IN THIS SPECIFIC PROJECT AND SHALL NOT BE USED OTHERWISE WITHOUT WRITTEN PERMISSION FROM OUR COMPANY.



22#楼 底商业态分布图

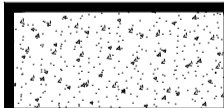图例

-  非商业区域
-  一期业态
-  未定业态
-  超市

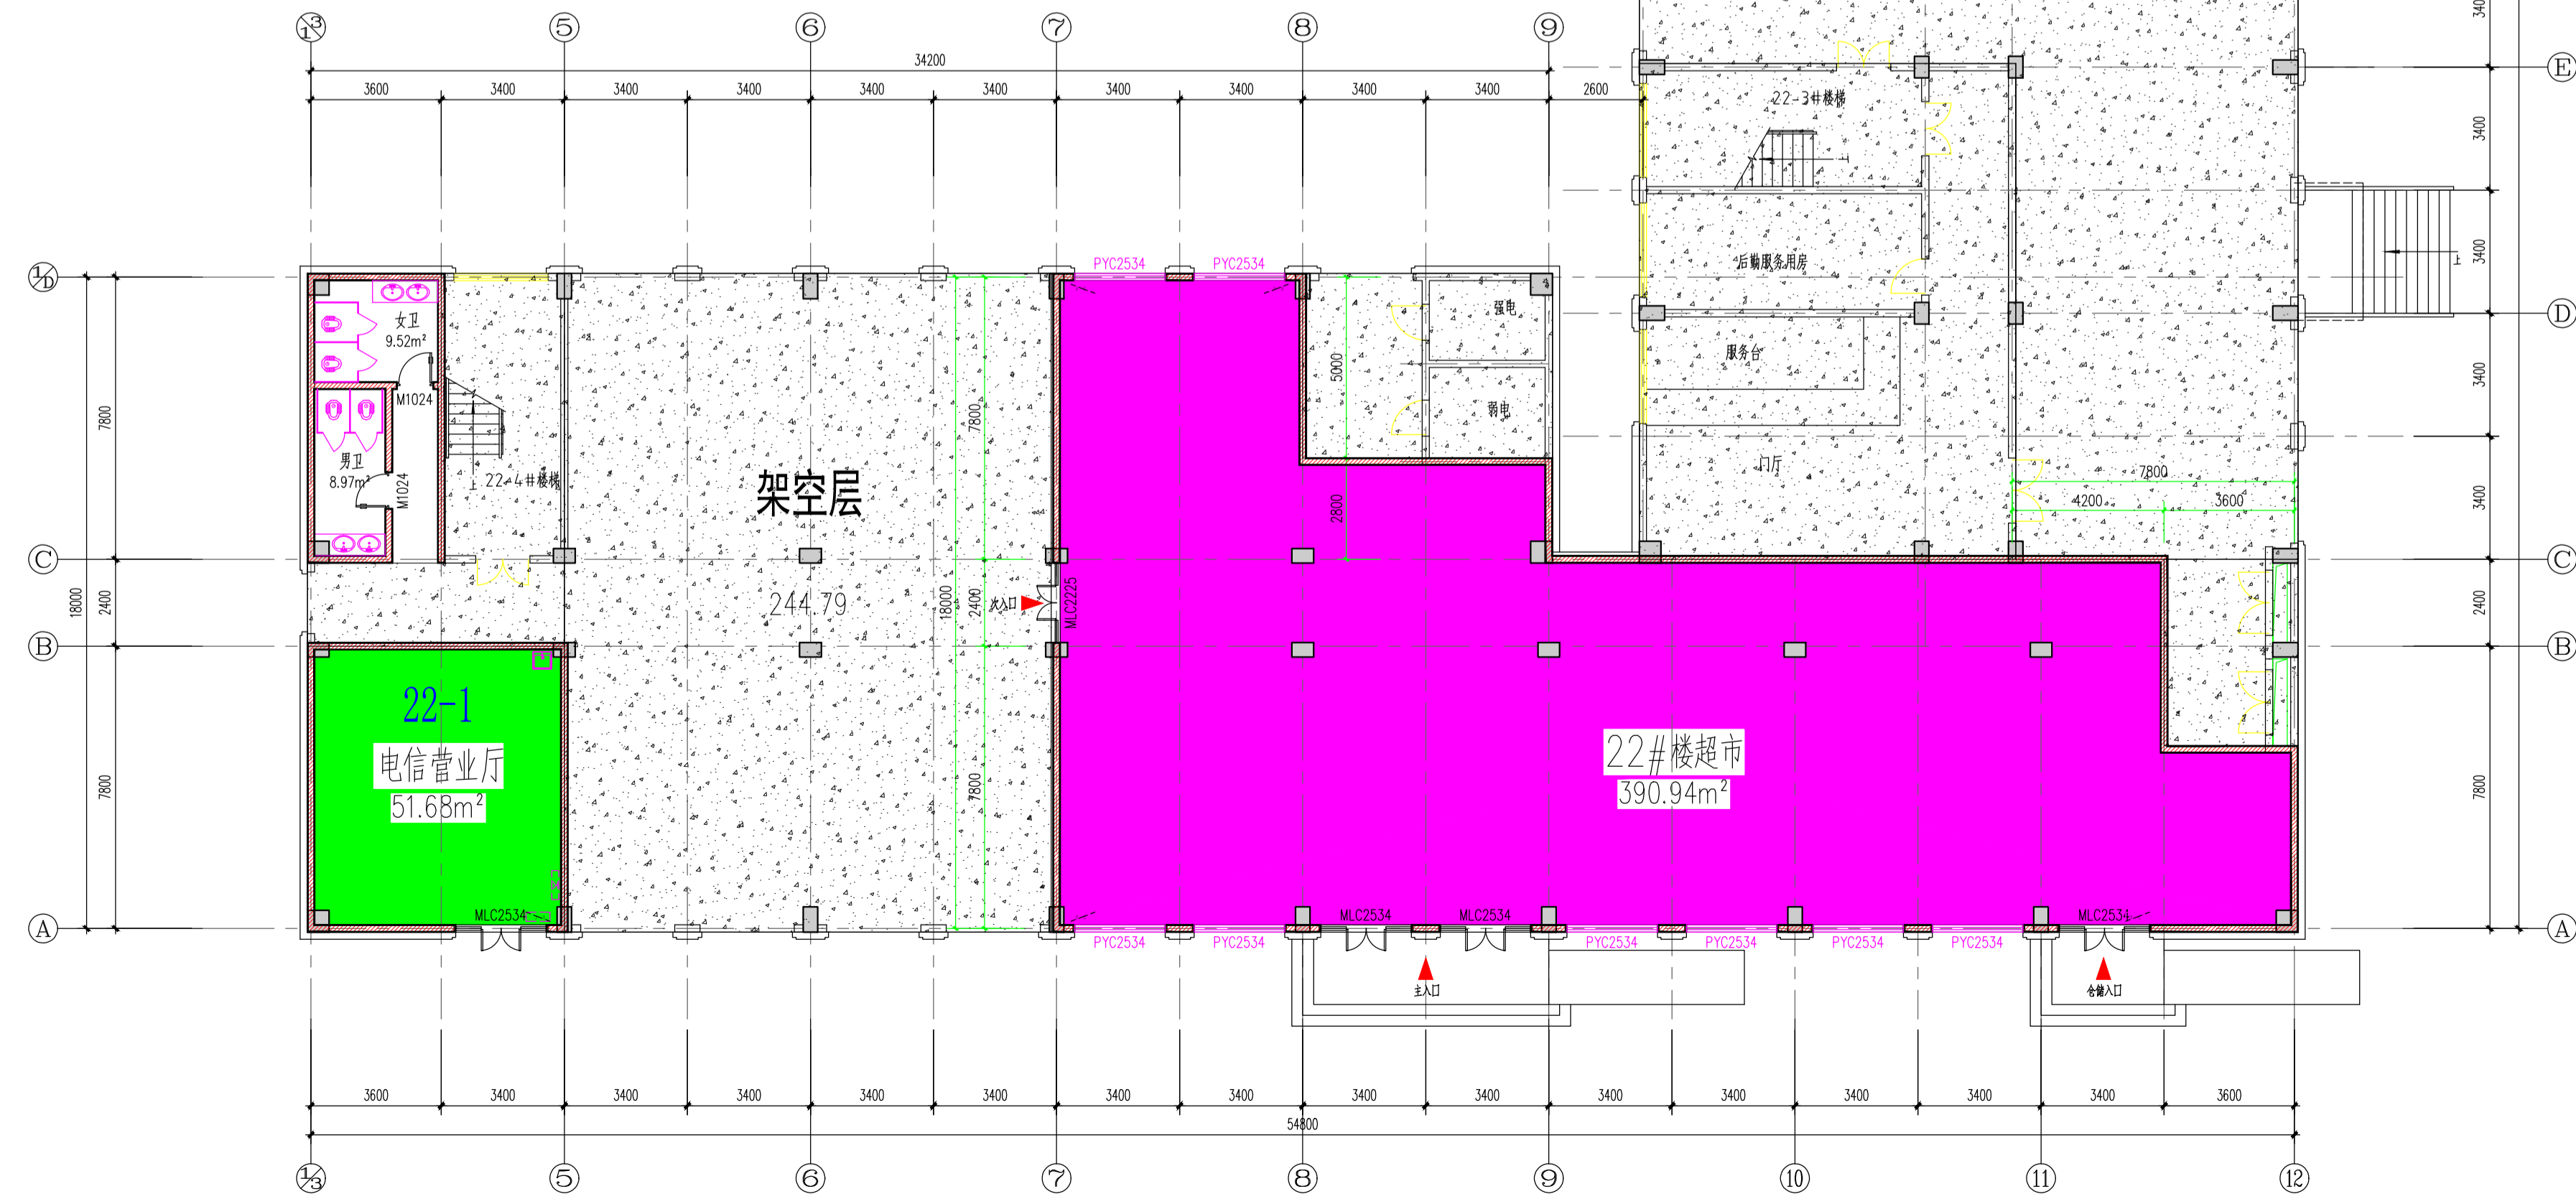

图审单位合格章

图审单位注册印章

设计人员	姓名	签名
项目负责人	张亚华	
专业负责人	胡晓川	
审定人	张亚华	
审核人	胡晓川	
校对	陈红莲	
设计人	唐红艳	
制图人	唐红艳	

建设单位 黄石市城发物业管理有限公司

项目名称 湖北工程职业学院新校区(生活区)改造项目 22#楼

图纸名称 底商业态分布图

设计号	2022-04-07		
阶段	施工图	专业	建筑
日期	2022.07	图号	建筑-01
版本号	A	页码	

公司资质章

注册师执业章

二维码

